

PLAN



PLANTING PROPOSALS - but not restricted to;

PROPOSED POS TREES				
Species	Height	Specification	Girth	
Acer campestre	12-14cm	350-425cm	Heavy Standard: 5 brks: 3x:	B: Clear Stem min. 200cm
Alnus glutinosa	12-14cm	350-425cm	Heavy Standard: 5 brks: 3x:	B: Clear Stem min. 200cm
Betula pendula	12-14cm	350-425cm	Heavy Standard: 5 brks: 3x:	RB: Clear Stem 175-200cm
Carpinus betulus	12-14cm	350-425cm	Heavy Standard: 5 brks: 3x:	B: Clear Stem 175-200cm
Fagus sylvatica	12-14cm	350-425cm	Heavy Standard: 5 brks: 3x:	RB: Clear Stem 175-200cm
Juglans regia	12-14cm	350-425cm	Heavy Standard: 5 brks: 3x:	RB: Clear Stem 175-200cm
Malus sylvestris	12-14cm	350-425cm	Heavy Standard: 5 brks: 3x:	B: Clear Stem 175-200cm
Prunus avium	12-14cm	350-425cm	Heavy Standard: 5 brks: 3x:	B: Clear Stem 175-200cm
Quercus robur	12-14cm	350-425cm	Heavy Standard: 5 brks: 3x:	RB: Clear Stem 175-200cm
Salix caprea	12-14cm	350-425cm	Heavy Standard: 5 brks: 3x:	RB: Clear Stem 175-200cm
Sorbus aucuparia	12-14cm	350-425cm	Heavy Standard: 5 brks: 3x:	B: Clear Stem 175-200cm
Tilia cordata	12-14cm	350-425cm	Heavy Standard: 5 brks: 3x:	B: Clear Stem 175-200cm

PROPOSED PLOT TREES					
Species	Girth	Height	Pot Size	Specification	
Acer campestre 'Streetwise'	8-10cm	250-300cm	25-35L	Standard: 3 brks:	C: Clear Stem 175-200cm
Amelanchier 'Ballarina'	8-10cm	250-300cm	35-45L	Standard: 3 brks:	C: Clear Stem 150-175cm
Betula utilis 'Jacquemonti'	8-10cm	250-300cm	35-45L	Standard: 4 brks:	C: Clear Stem 175-200cm
Malus baccata 'Street Parade'	8-10cm	250-300cm	25-35L	Standard: 3 brks:	C: Clear Stem 175-200cm
Prunus padus 'Alberici'	8-10cm	250-300cm	25-35L	Standard: 3 brks:	C: Clear Stem 175-200cm
Pyrus calleryana 'Chanticleer'	8-10cm	250-300cm	35-45L	Standard: 3 brks:	C: Clear Stem 175-200cm
Sorbus aucuparia 'Streetwise'	8-10cm	250-300cm	25-35L	Standard: 3 brks:	C: Clear Stem 175-200cm
Carpinus betulus 'Frans Fontaine'	10-12cm	300-350cm	45L	Selected Standard: 4 brks:	C: Clear Stem 175-200cm
Prunus 'Snow Goose'	10-12cm	300-350cm	45L	Selected Standard: 4 brks:	C: Clear Stem 175-200cm
Tilia cordata 'Greenspire'	10-12cm	300-350cm	35-45L	Selected Standard: 4 brks:	C: Clear Stem 175-200cm
Liquidambar styraciflua 'Worplesdon'	12-14cm	350-425cm	45-55L	Heavy Standard: 5 brks:	C: Clear Stem 175-200cm
Liriodendron tulipifera	12-14cm	350-425cm	45-55L	Heavy Standard: 5 brks:	C: Clear Stem 175-200cm

PROPOSED ORCHARD TREES					
Species	Girth	Height	Pot Size	Specification	
Malus domestica 'Brambleys seedling'	8-10cm	250-300cm	25-35L	Standard:	3 brks: C: Clear Stem 175-200cm
Prunus avium 'Stella'	8-10cm	250-300cm	25-35L	Standard:	3 brks: C: Clear Stem 175-200cm
Prunus domestica	8-10cm	250-300cm	25-35L	Standard:	3 brks: C: Clear Stem 175-200cm
Pyrus communis	8-10cm	250-300cm	25-35L	Standard:	3 brks: C: Clear Stem 175-200cm

ORNAMENTAL HEDGE				
Species	Height	Pot Size	Specification	
Elaeagnus x ebbingei 'Gilt Edge'	40-60cm	5-7.5L	Branched: 4 brks: C	
Griselinia littoralis	60-80cm	7-9.5L	Bushy: 5 brks: C	
Ilex aquifolium 'J.C. van Tol'	40-60cm	5-7.5L	Leader with Lateralis: C	
Photinia x fraseri 'Red Robin'	40-60cm	5-7.5L	Branched: 6 brks: C	
Prunus lusitanica	40-60cm	5L	Bushy: 5 brks: C	

ORNAMENTAL NATIVE HEDGE		
Species	Height	Specification
Carpinus betulus	60-80cm	1+1: Transplant - seed raised: B
Fagus sylvatica	60-80cm	1+2: Transplant - seed raised: B

ORNAMENTAL SHRUBS				
Species	Height	Pot Size	Specification	
Aucuba japonica 'Crotonifolia'	40-60cm	10L	Bushy: 4 brks	C
Brachyglottis 'Sunshine'	40-60cm	5-7.5L	Branches: 6 brks	C
Choisya 'Aztec Pearl'	40-60cm	7.5L	Bushy: 6 brks	C
Choisya ternata 'Sundance'	40-60cm	10L	Bushy: 7 brks	C
Cistus x corbariensis	40-60cm	5-7.5L	Bushy: 6 brks	C
Elaeagnus x ebbingei 'Limeight'	40-60cm	5L	Branches: 4 brks	C
Escallonia laevis 'Gold Brian'	40-60cm	10L	Bushy: 6 brks	C
Euonymus fortunei 'Emerald Gaiety'	25-30cm	5-7.5L	Bushy: 9 brks	C
Euonymus japonicus 'Ovatus Aureus'	60-80cm	10L	Bushy: 5 brks	C
Hebe 'Great Orme'	40-60cm	10L	Bushy: 7 brks	C
Hebe 'Marjorie'	30-40cm	5L	Bushy: 7 brks	C
Hypericum 'Hidcote'	40-60cm	7.5L	Bushy: 7 brks	C
Lavandula angustifolia 'Hidcote'	30-40cm	7.5L	Bushy: 9 brks	C
Lonicera nitida 'Baggesen's Gold'	40-60cm	10L	Bushy: 7 brks	C
Mahonia aquifolium	40-60cm	10L	Branches: 4 brks	C
Mahonia x media 'Winter Sun'	60-80cm	10L	Bushy: 3 brks	C
Olearia x hastata	40-60cm	10L	Bushy: 9 brks	C
Osmanthus x burkwoodii	60-80cm	10L	Bushy: 7 brks	C
Pittosporum tenuifolium 'Tom Thumb'	30-40cm	10L	Bushy: 7 brks	C
Prunus laurocerasus 'Otto Luyken'	40-60cm	10L	Bushy: 6 brks	C
Rosmarinus officinalis	40-60cm	5L	Bushy: 5 brks	C
Sarcococca confusa	40-60cm	5-7.5L	Bushy: 8 brks	C
Viburnum davidii	30-40cm	5-7.5L	Bushy: 4 brks	C
Viburnum tinus 'Eve Price'	40-60cm	10L	Bushy: 7 brks	C


NATIVE HEDGE MIX - Individual species to be planted together in groups of 3-7.			
Species	Height	Specification	
Acer campestre	60-80cm	1+1: Transplant - seed raised: B	
Corylus avellana	60-80cm	1+2: Transplant - seed raised: B	Branched: 3 brks: B
Crataegus monogyna	60-80cm	1+1: Transplant - seed raised: B	
Ilex aquifolium	60-80cm	Leader with Lateralis: C	
Prunus spinosa	60-80cm	1+1: Transplant - seed raised: B	Branched: 2 brks: B
Rosa canina	60-80cm	1+1: Transplant - seed raised: B	Branched: 3 brks: B

NATIVE BUFFER MIX			
Species	Height	Specification	
Cornus sanguinea	60-80cm	1+1: Transplant - seed raised:	Branched: 3 brks: B
Corylus avellana	60-80cm	1+2: Transplant - seed raised:	Branched: 3 brks: B
Ilex aquifolium	60-80cm	Leader with Laterals: C	
Prunus spinosa	60-80cm	1+1: Transplant - seed raised:	Branched: 2 brks: B
Rosa canina	60-80cm	1+1: Transplant - seed raised:	Branched: 3 brks: B
Viburnum opulus	60-80cm	1+2: Transplant - seed raised:	Branched: 3 brks: B

SENSORY MIX				
Species	Height	Pot Size	Specification	
Bergenia cordifolia		5L	Full Pot: C	
Buddleia davidii	60-80cm	5L	Branches: 5 brks:	C
Hebe 'Midsummer Beauty'	40-60cm	10L	Bushy: 9 brks:	C
Lavandula angustifolia	30-40cm	10L	Bushy: 9 brks:	C
Phytostachys flexuosa	100-150cm	10-15L	Several Shoots:	10 brks: C
Prunus laurocerasus Etna	60-80cm	10L	Bushy: 6 brks:	C
Rosmarinus officinalis 'Miss Jessopp's Upright'	40-60cm	10L	Bushy: 7 brks:	C
Stachys byzantina		5-7.5L	Full Pot: C	
Stipa gigantea		5-7.5L	Full Pot: C	

MARGINAL MIX			
Species	Pot Size	Specification	
Alisma plantago-aquatica	50cc min.	Plug: Est Root min. 2-3 Months	C
Callitriche palustris	50cc min.	Plug: Est Root min. 2-3 Months	C
Iris pseudacorus	50cc min.	Plug: Est Root min. 2-3 Months	C
Juncus effusus	50cc min.	Plug: Est Root min. 2-3 Months	C
Juncus inflexus	50cc min.	Plug: Est Root min. 2-3 Months	C
Lythrum salicaria	50cc min.	Plug: Est Root min. 2-3 Months	C
Mentha aquatica	50cc min.	Plug: Est Root min. 2-3 Months	C
Myosotis scorpioides	50cc min.	Plug: Est Root min. 2-3 Months	C
Ranunculus lingua	50cc min.	Plug: Est Root min. 2-3 Months	C

KEY

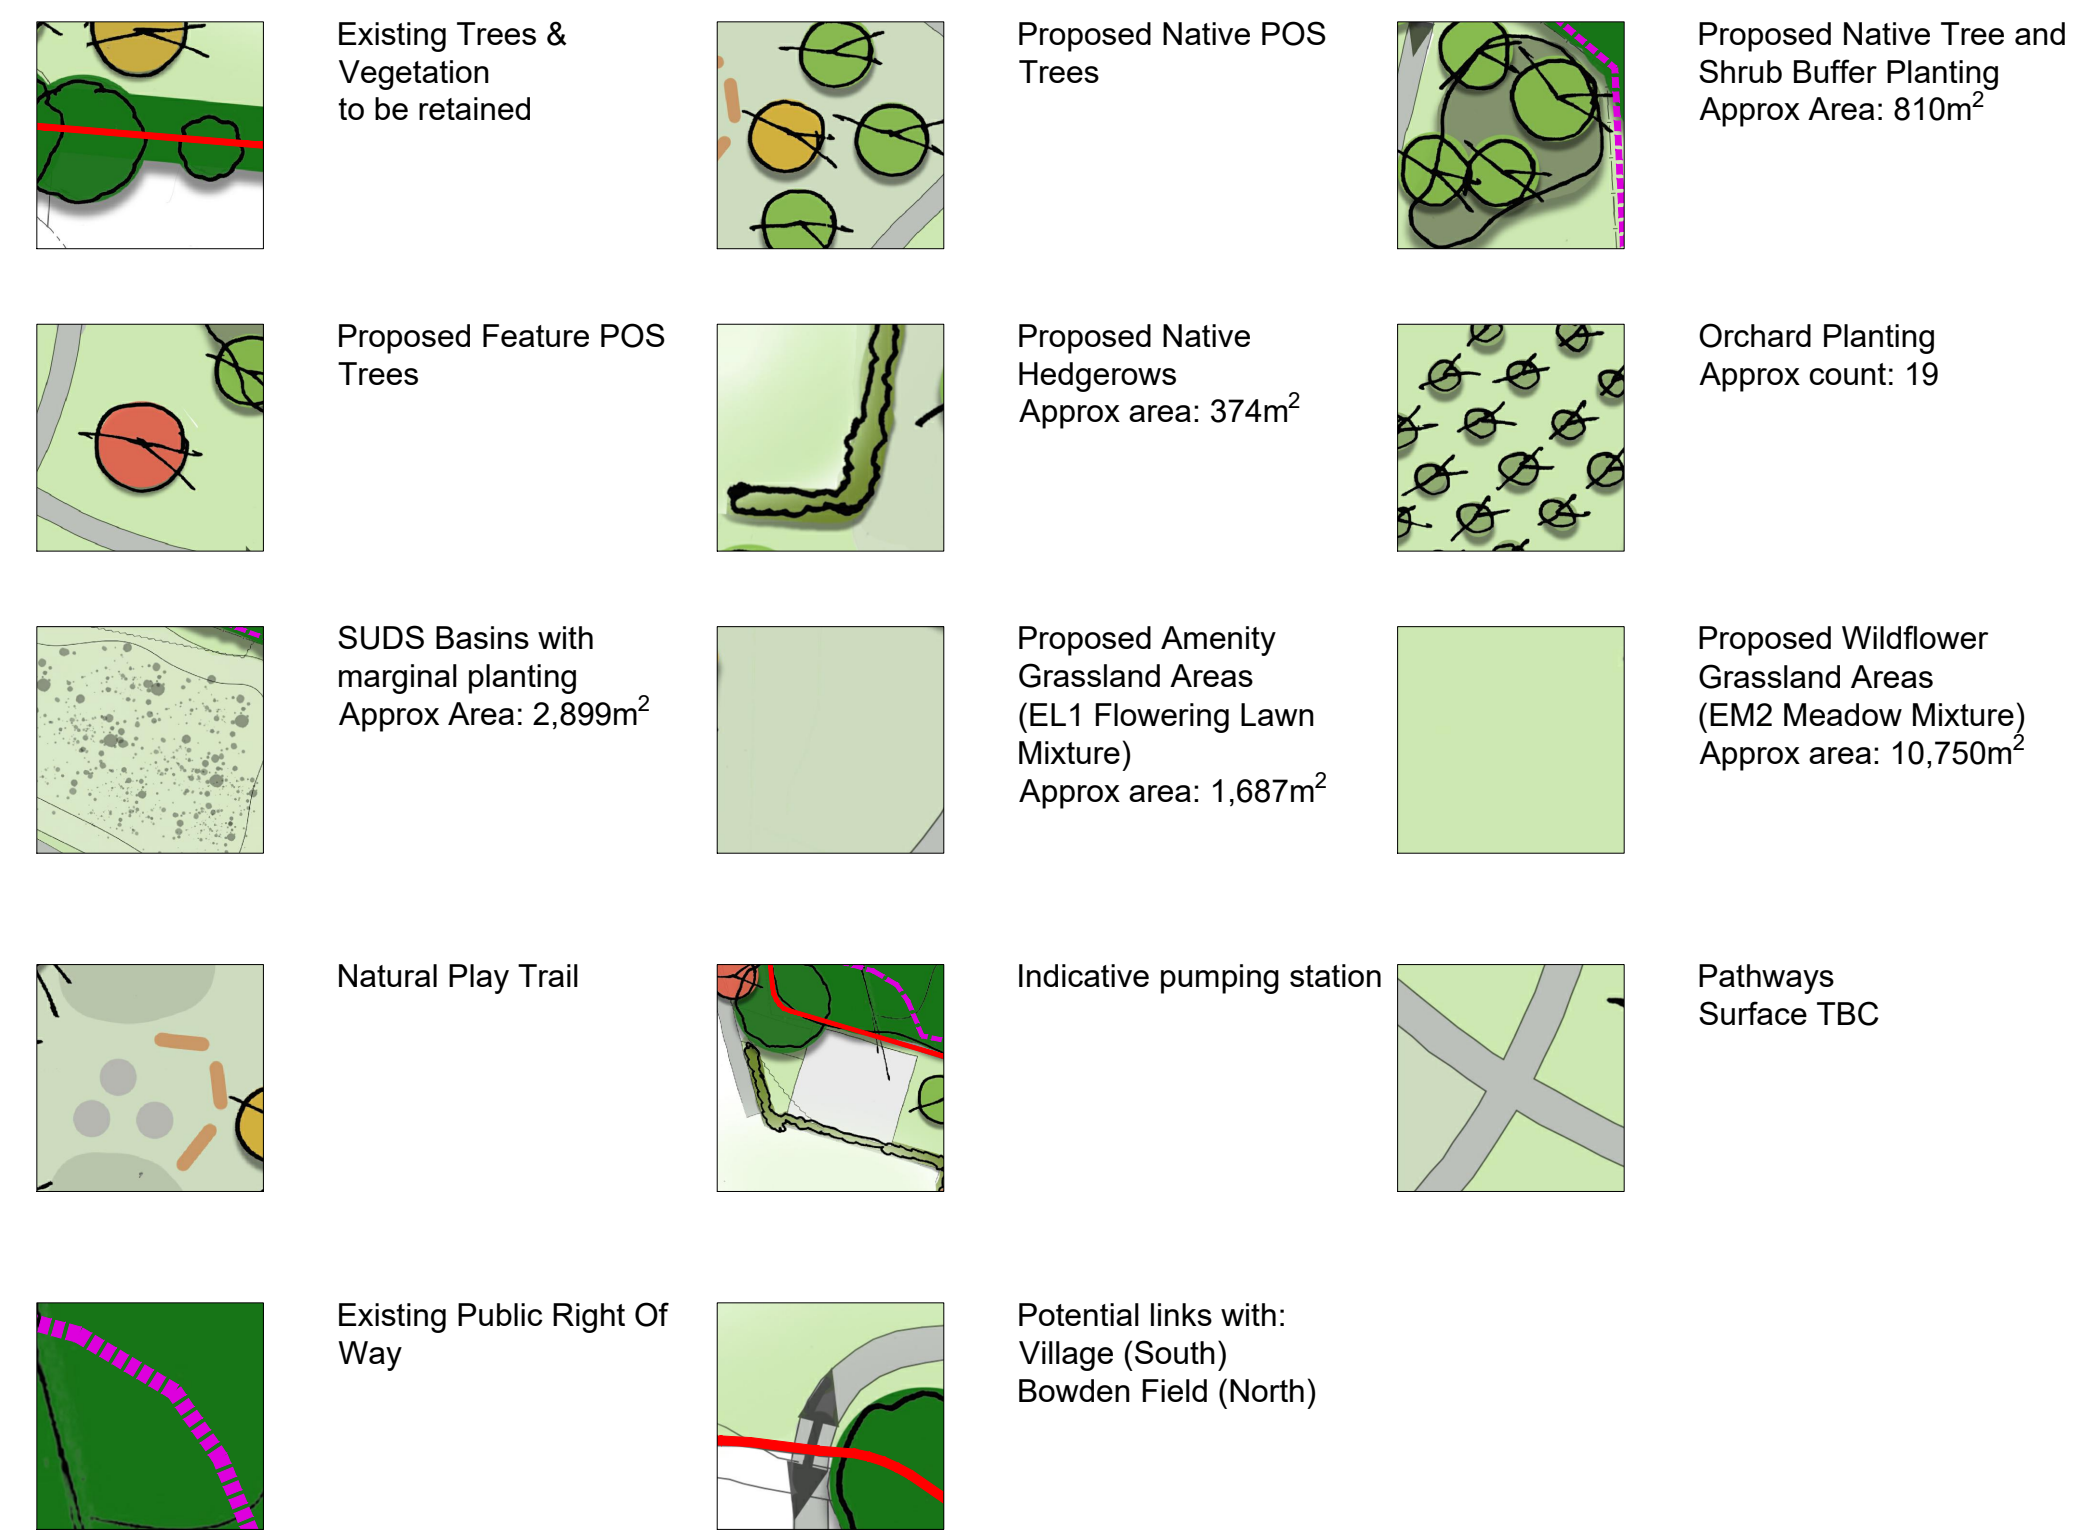

INDICATIVE THUMBNAILS



Revision

A

Updated to planning comments.

Date

25.04.25

Job:

Stourport Road, Great Witley

Title:

POS Landscape Concept

Scale:

NTS

Drawn:

GE

Date:

APRIL 2025

Checked:

PmJ

THIS DRAWING AND THE BUILDING WORKS SHOWN ARE THE COPYRIGHT OF J S BLOOR (SERVICES) LIMITED AND MAY NOT BE REPRODUCED OR AMENDED WITHOUT THE WRITTEN PERMISSION OF J S BLOOR (SERVICES) LIMITED.

BLOOR HOMES

J S BLOOR (SERVICES) LIMITED

ASHBY ROAD, MEASHAM, SWADLINCOTE, DERBYSHIRE DE12 7JP

TELEPHONE 01530 270100 FACSIMILE 01530 272006

Drawing No:

WE116-LS-001A

GREAT WITLEY